





Head Detail

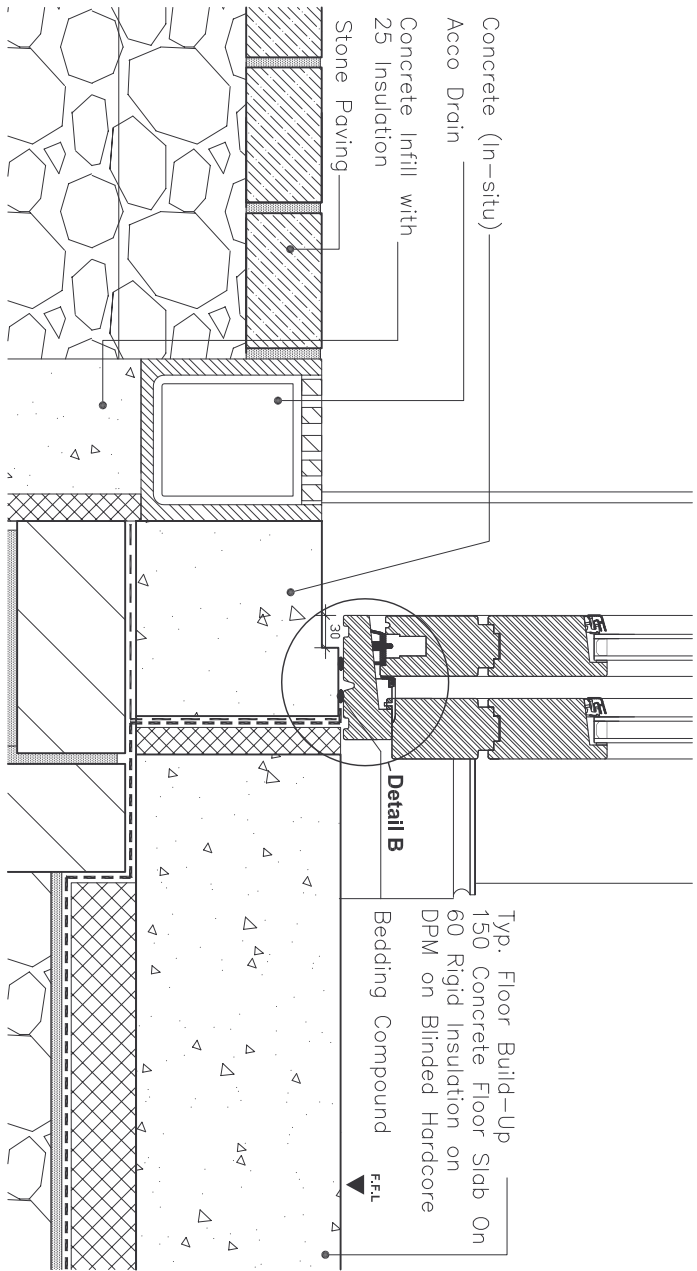

Hardwood Threshold: Sliding Door

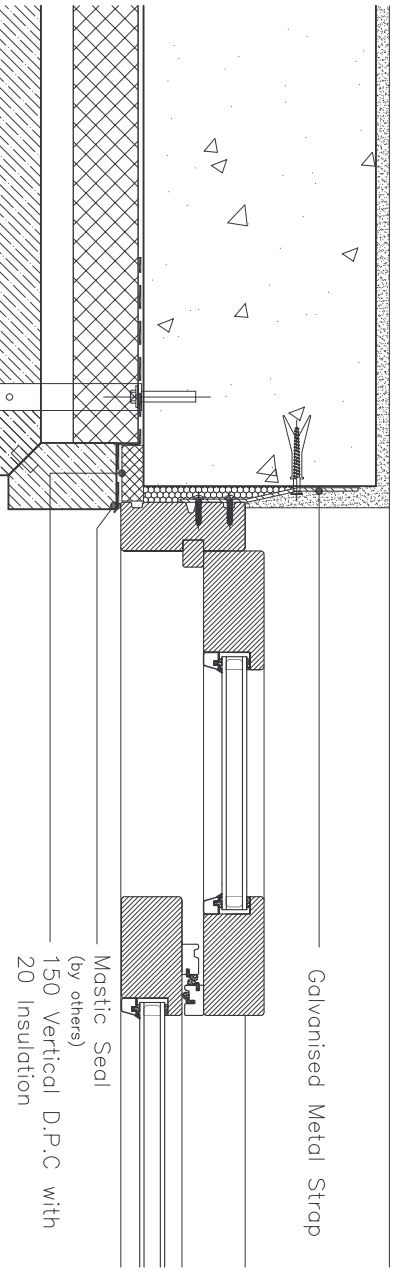

Jamb Detail

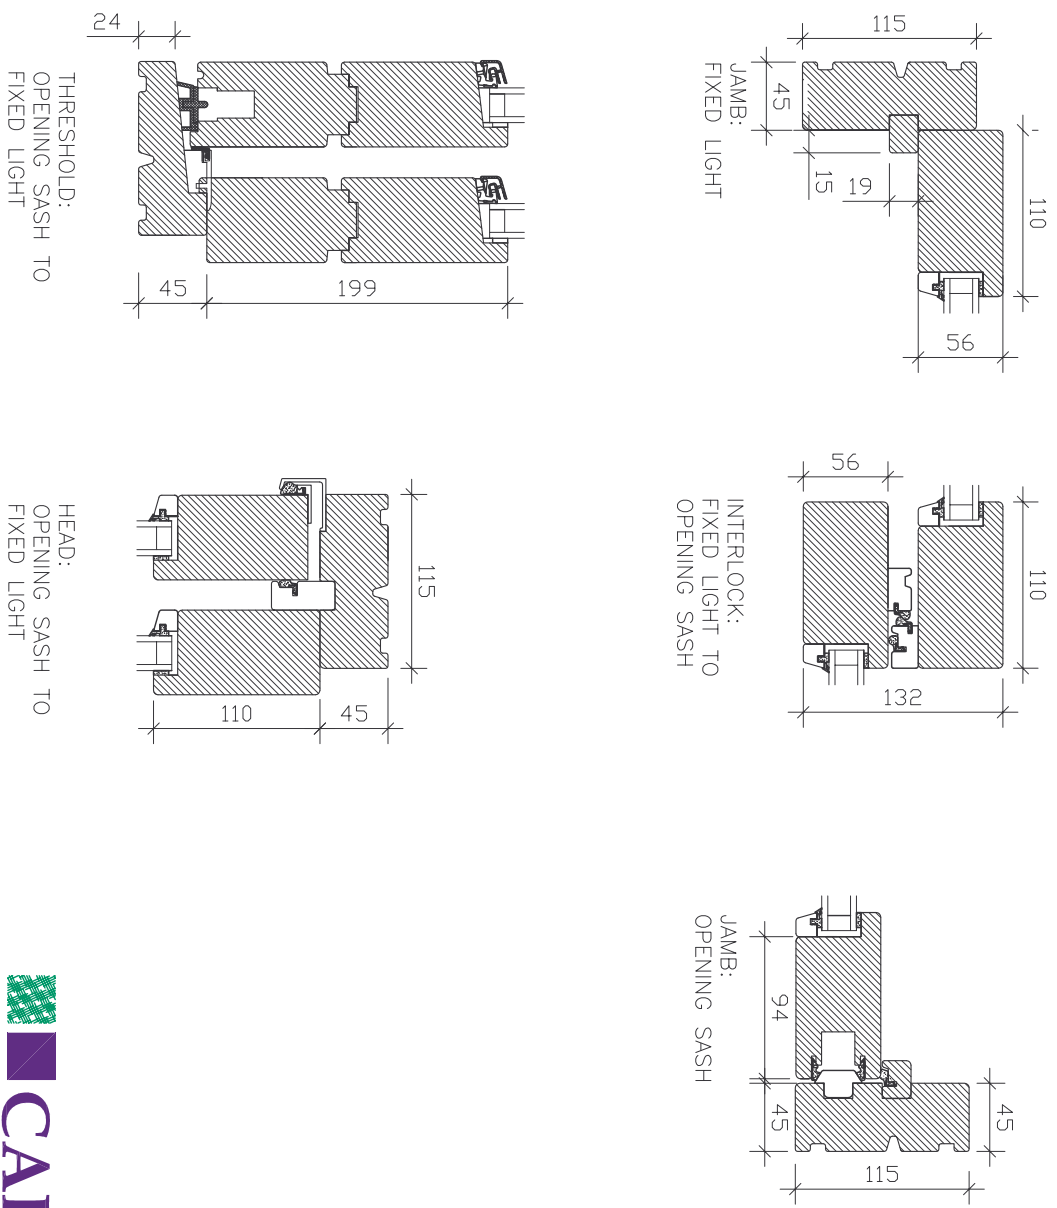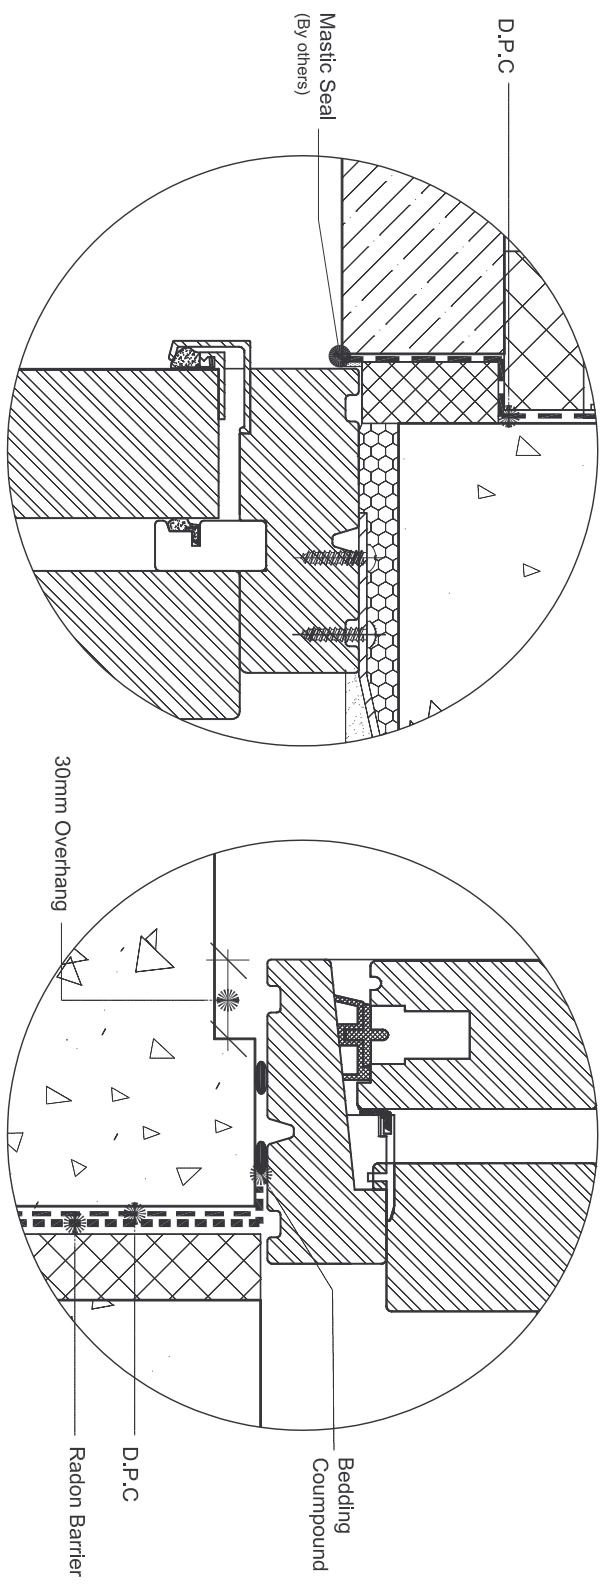

Profile Sections